



2 Building E - South Elevation  
Scale: 1/4" = 1'-0"

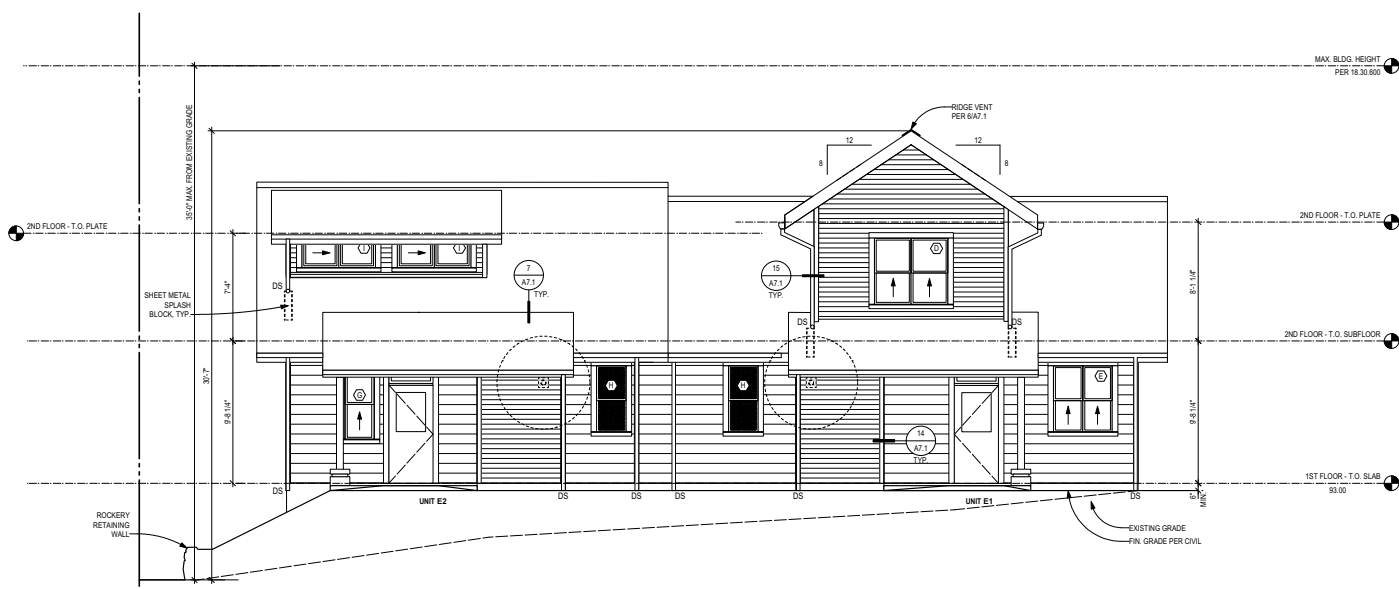

1 Building E - North Elevation  
Scale: 1/4" = 1'-0"

- Legend**
- SIDING TYPE 1: FIBER CEMENT LAP W 8" EXPOSURE
  - SIDING TYPE 2: FIBER CEMENT LAP W 4" EXPOSURE
  - HEAT PUMP
  - SHEET METAL SPLASH BLOCK
  - EXHAUST VENT
- General Notes - Elevations**
1. WINDOW LOCATIONS SHALL BE PER FLOOR PLANS
  2. ALL WINDOW HEADS SHALL BE SET @ 8" O.A.F.F. AT THE FIRST FLOOR AND 7" O.A.F.F. AT THE SECOND FLOOR. U.N.O.
  3. BATH FAN & RANGE HOOD OUTLETS SHALL TERMINATE NOT LESS THAN 2" FROM ANY OPENING INTO THE BUILDING, SUCH AS A DOOR OR OPERABLE PORTION OF A WINDOW.

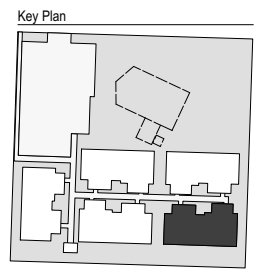

**OPAL**  
Community Land Trust

**Environmental Works**  
COMMUNITY DESIGN CENTER  
402 15th Avenue East  
Seattle, Washington 98112  
206.329.8300  
206.329.5494 fax

**Kidder Way Housing**

Kidder Way  
Eastbound, WA 98245



**Building E:**  
**Exterior Elevations**

Date: 03 May 2024  
Bid Set

Revisions  
Asi #4 - Dec. 13, 2024

Drawn by: SR / BS  
Checked by: (P.M.)  
Checked by: (O.C.)  
BS  
Project No: 22-003A