


Building A - 1st Floor Plan

Scale: 1/4" = 1'-0"

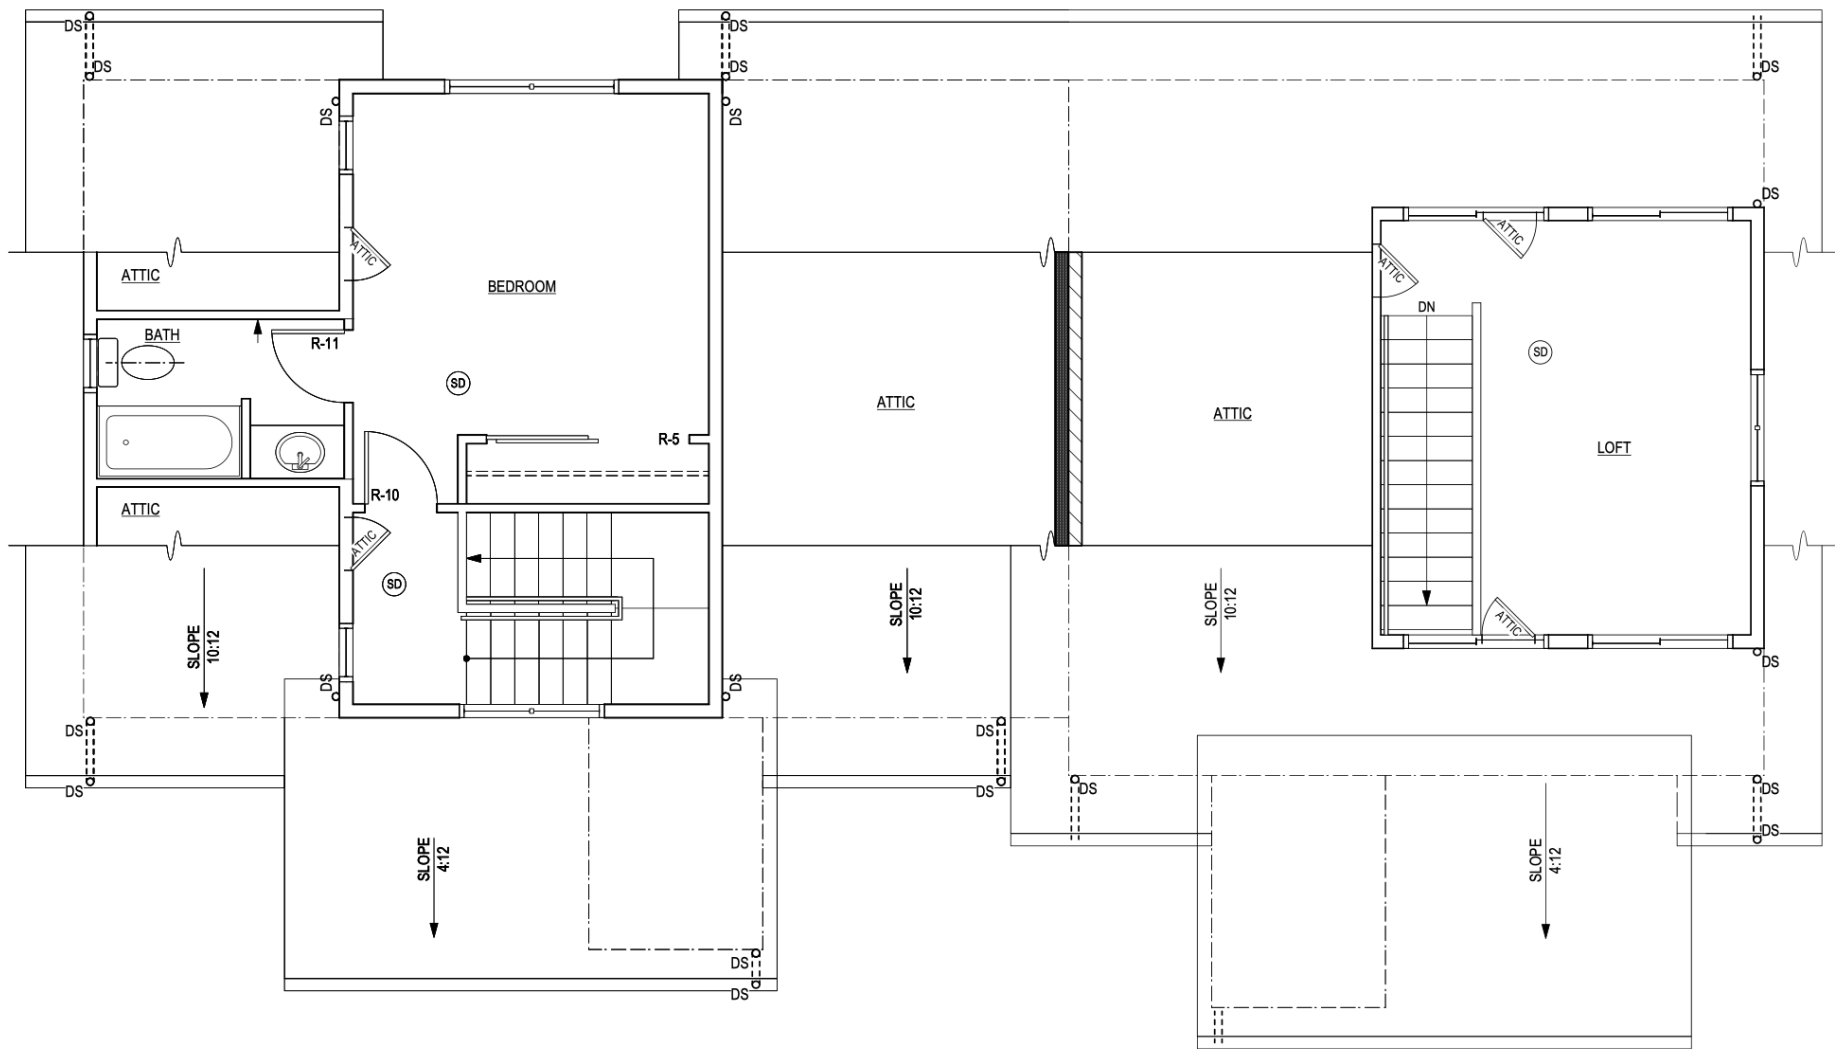

1
A2.2A

Building A - 2nd Floor Plan

Scale: 1/4" = 1'-0"