

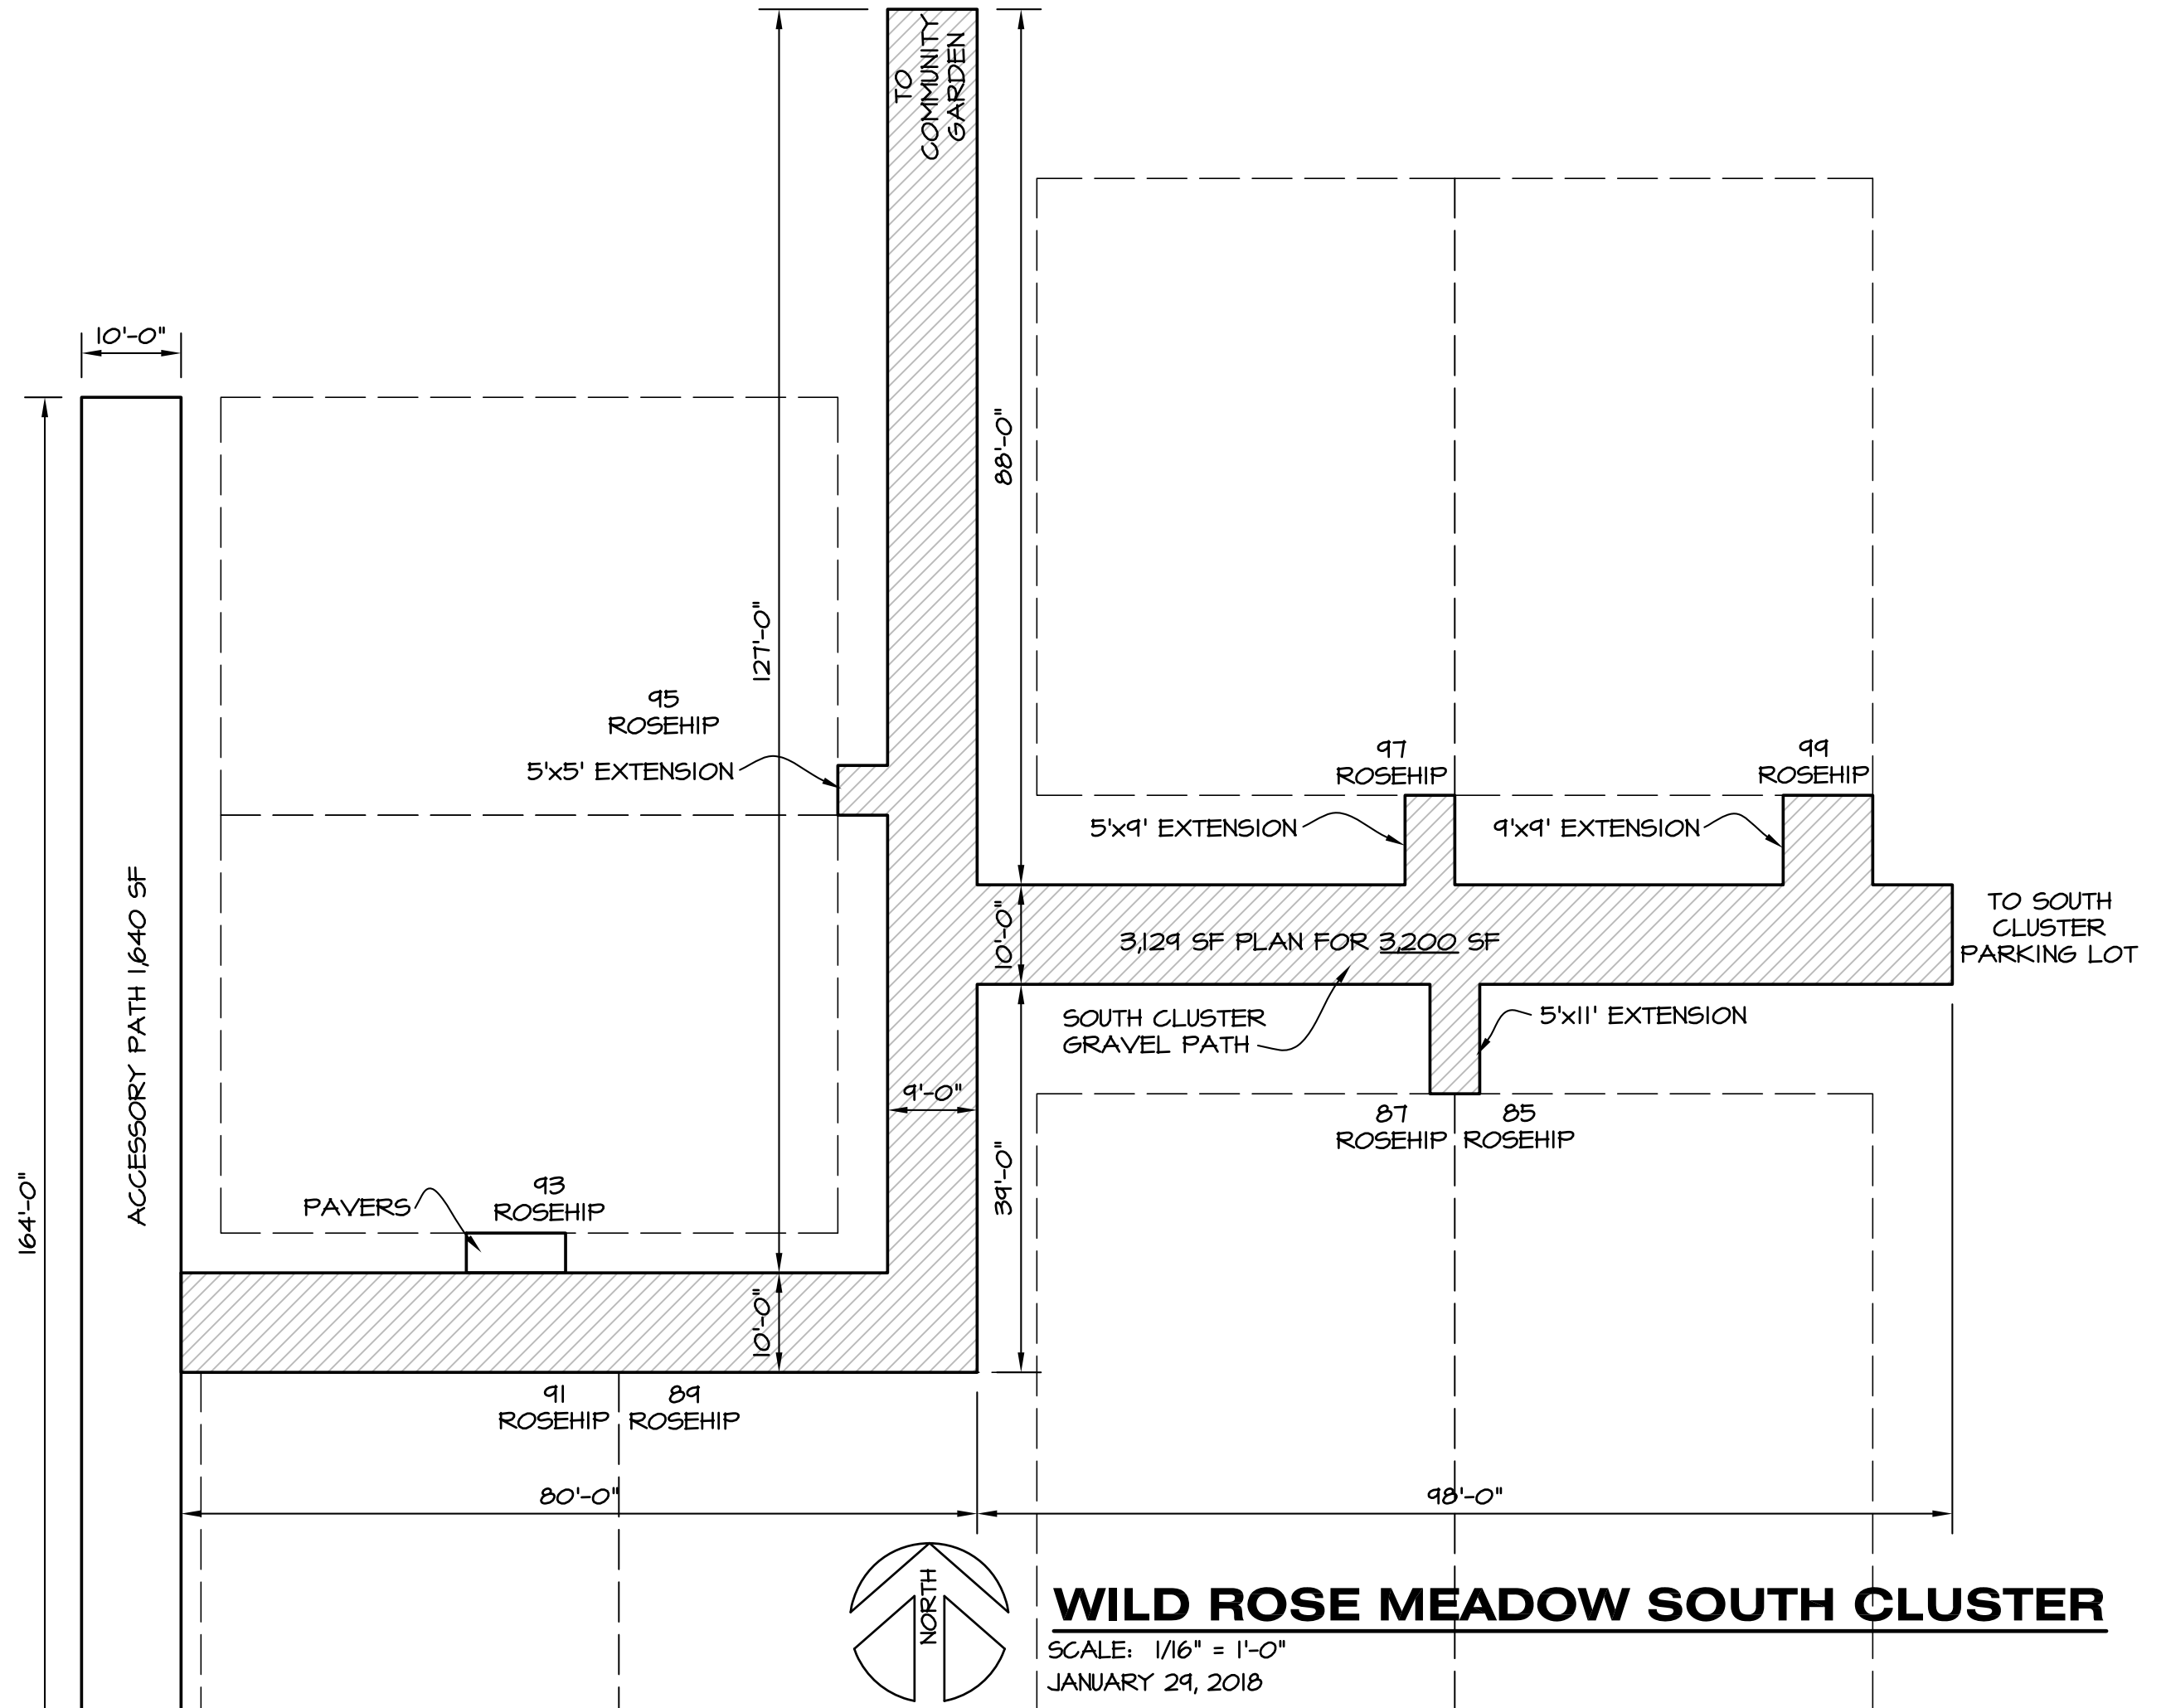


WILD ROSE MEADOW
SOUTH/SOUTH CLUSTER



SCALE: 1/16" = 1'-0"
 JANUARY 29, 2018

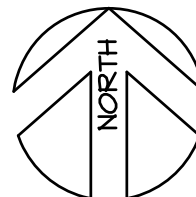

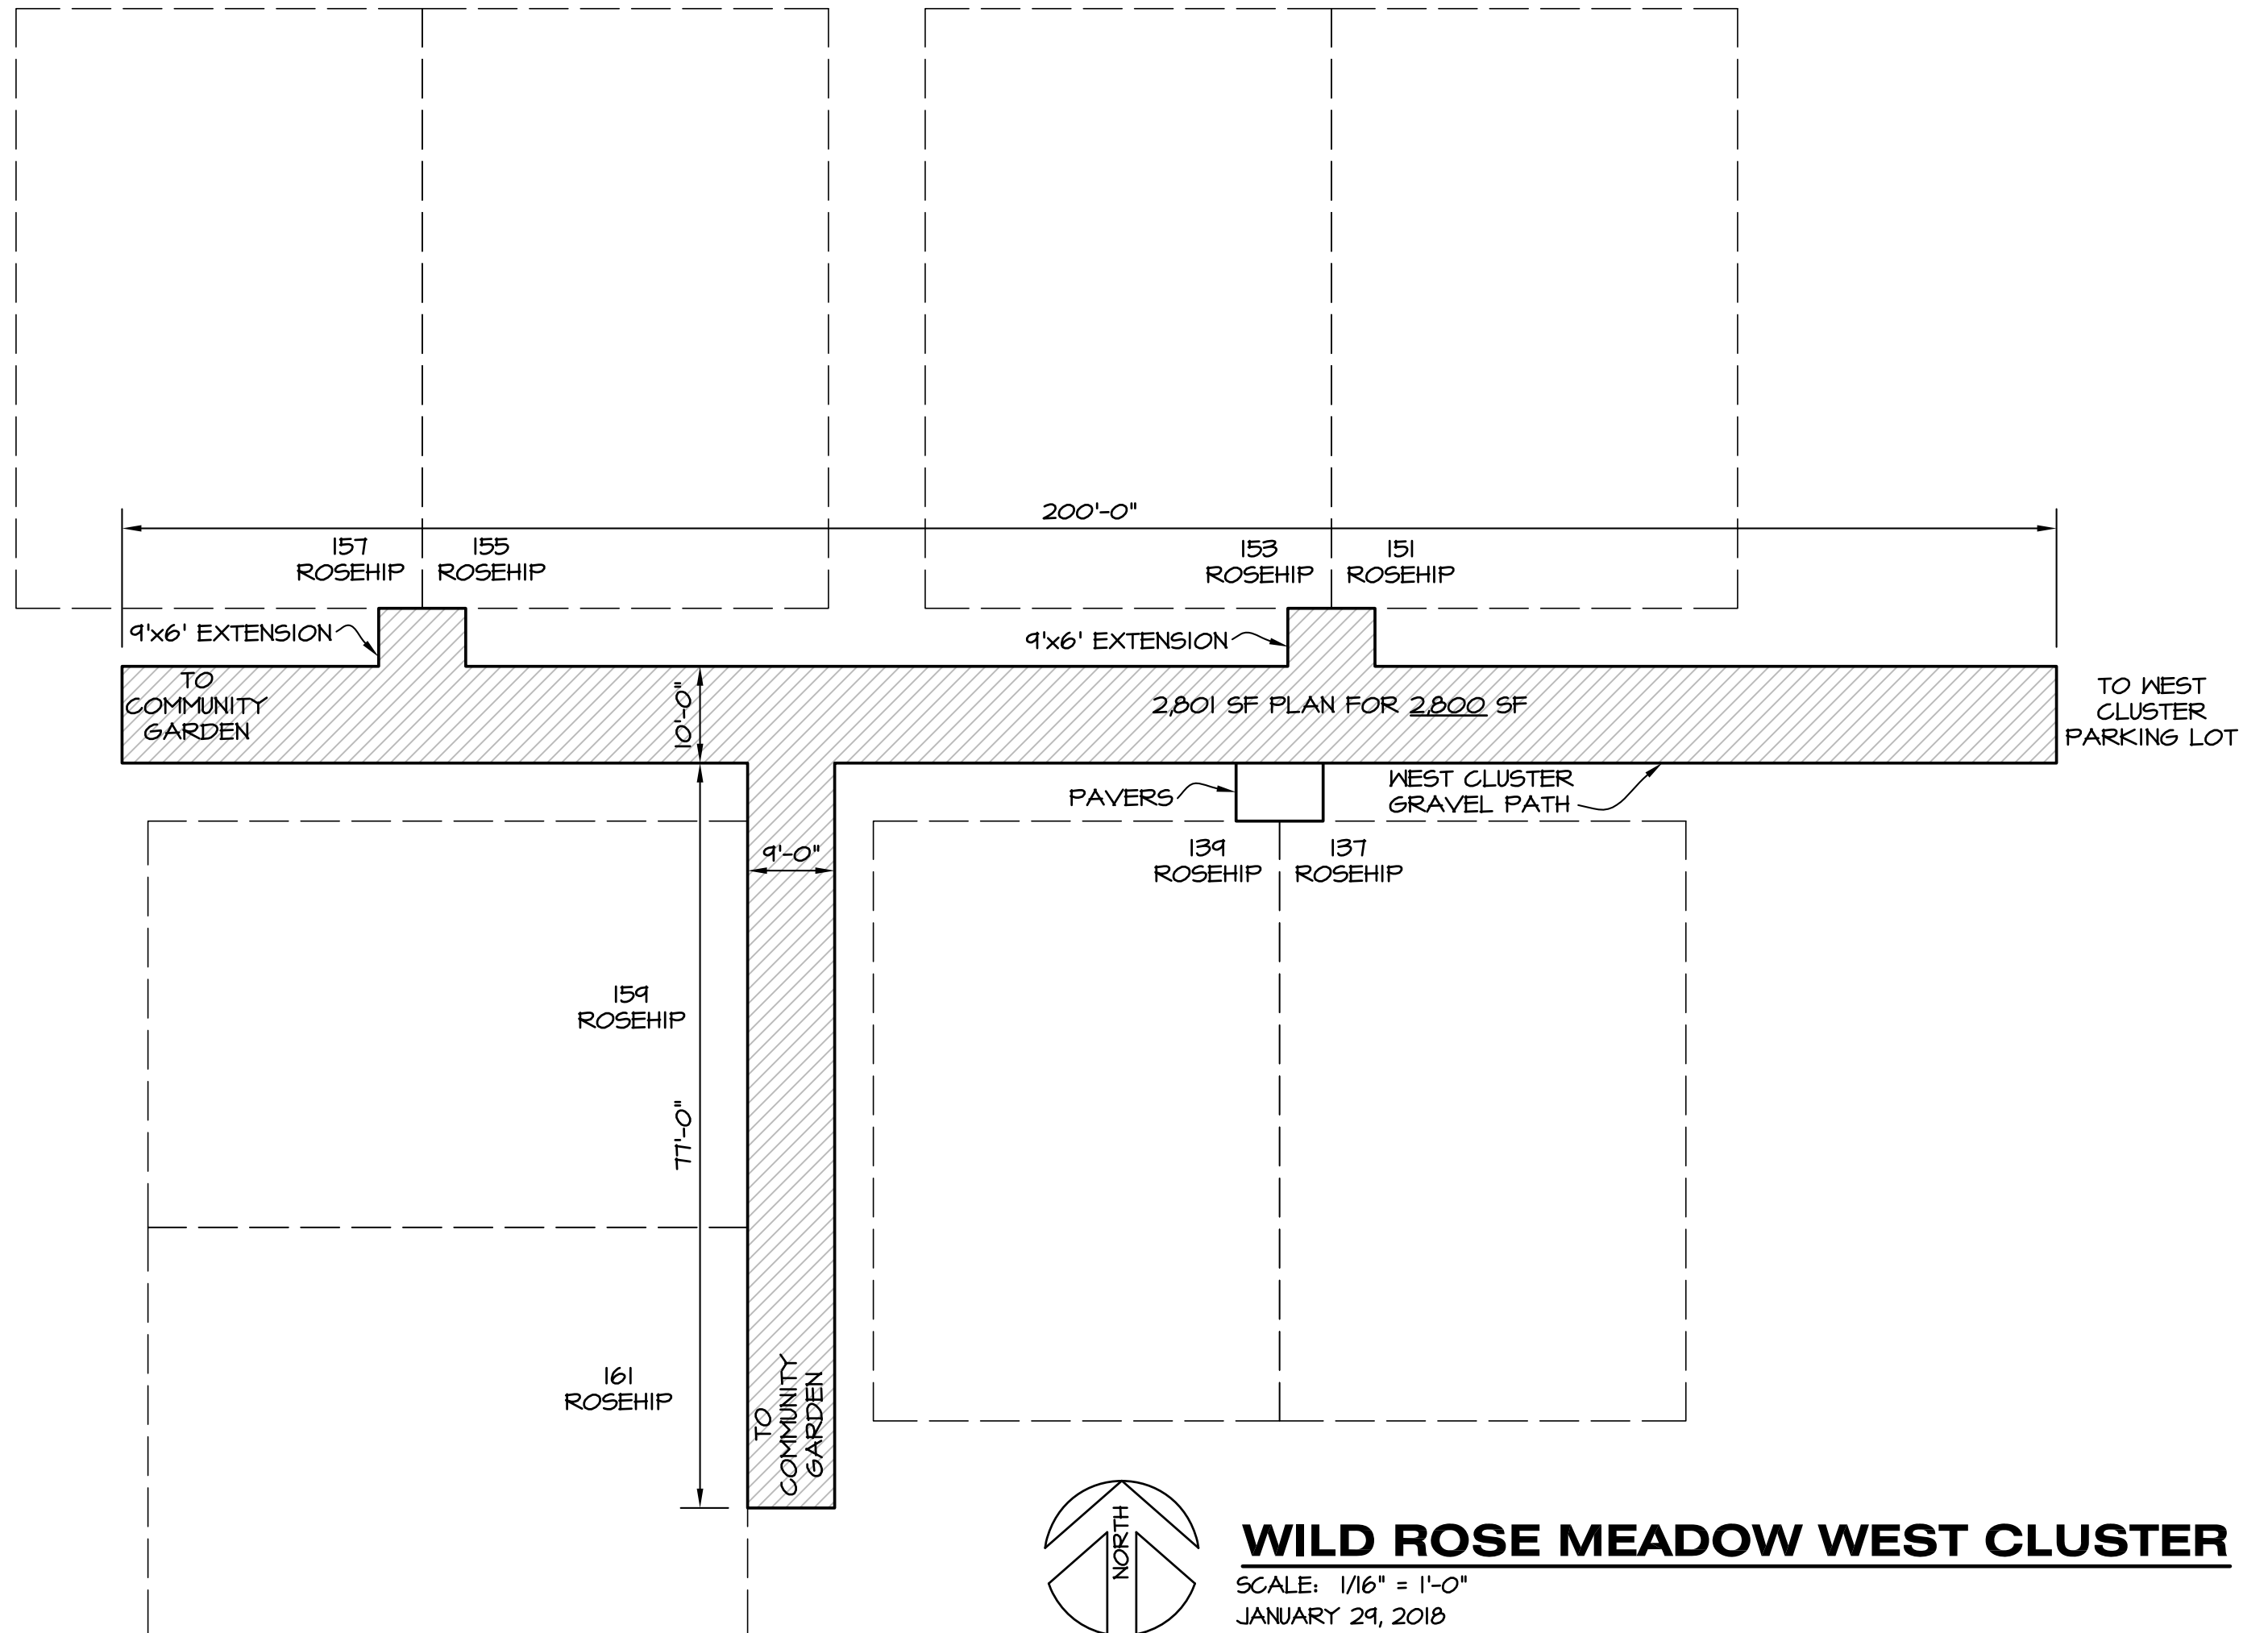

WILD ROSE MEADOW WEST CLUSTER

SCALE: 1/16" = 1'-0"
 JANUARY 29, 2018

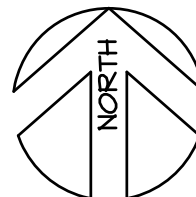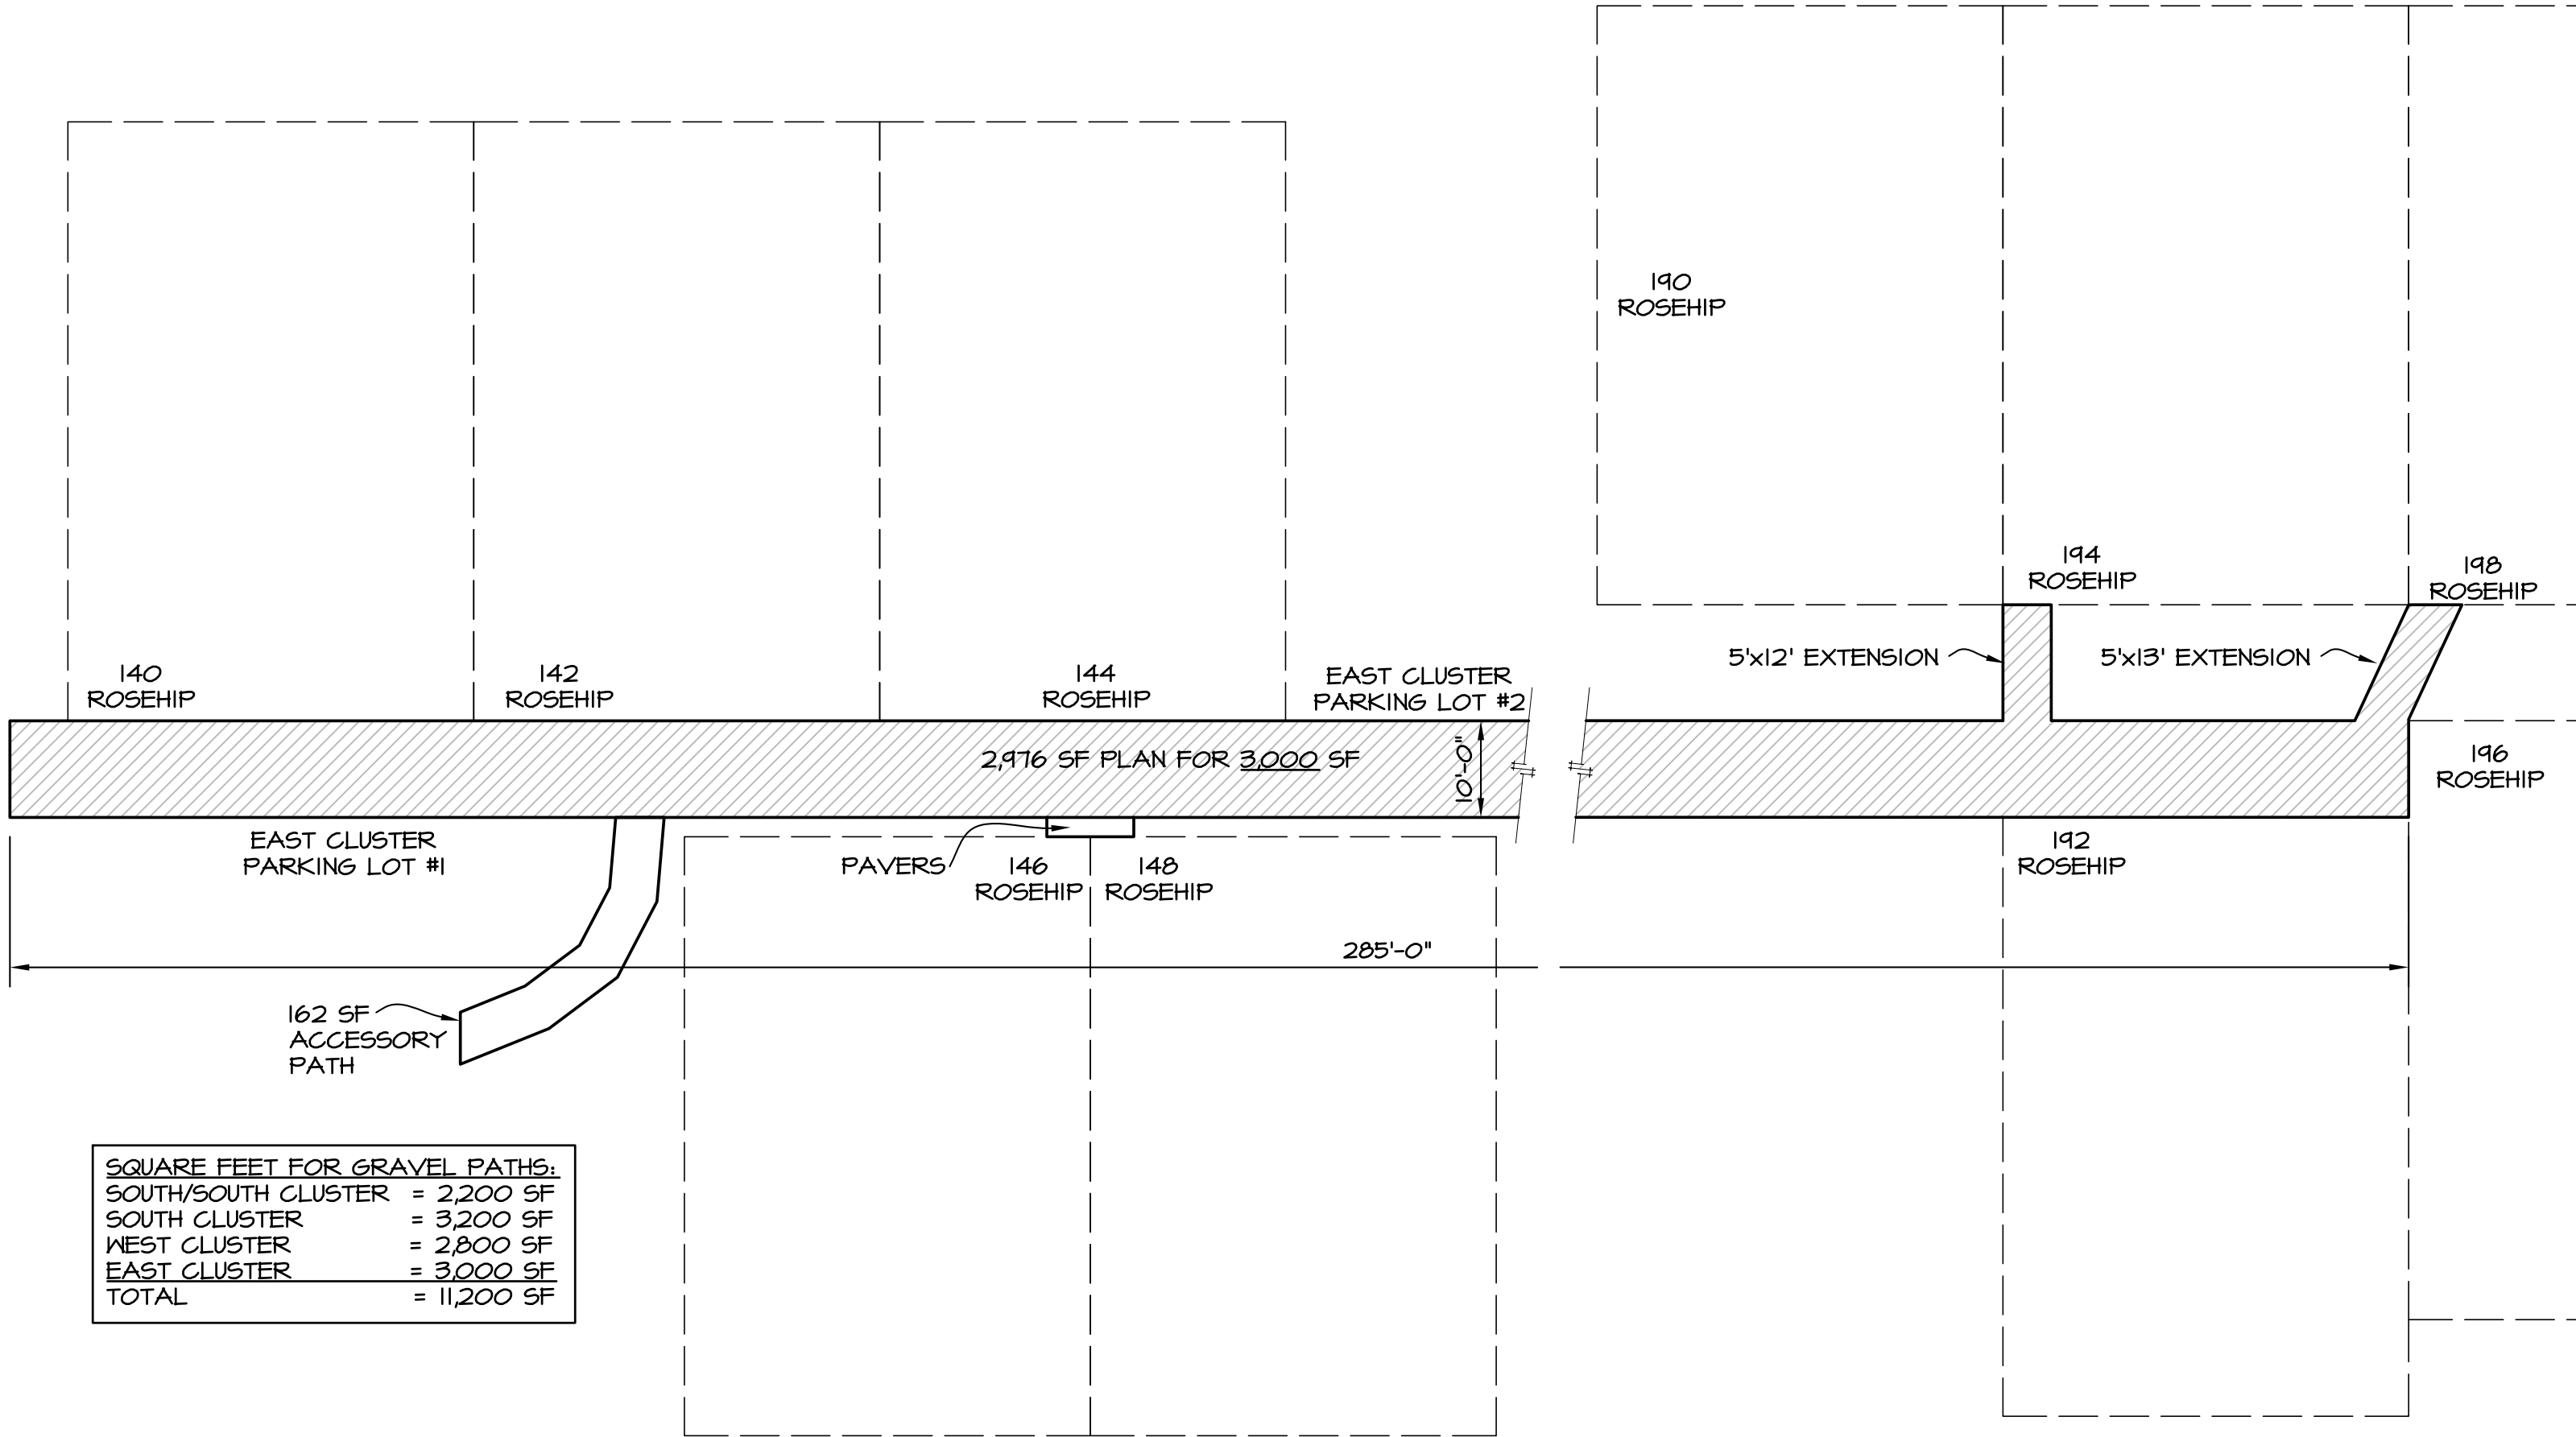

WILD ROSE MEADOW EAST CLUSTER

SCALE: 1/16" = 1'-0"

JANUARY 29, 2018